


Istočna fasada 1:100

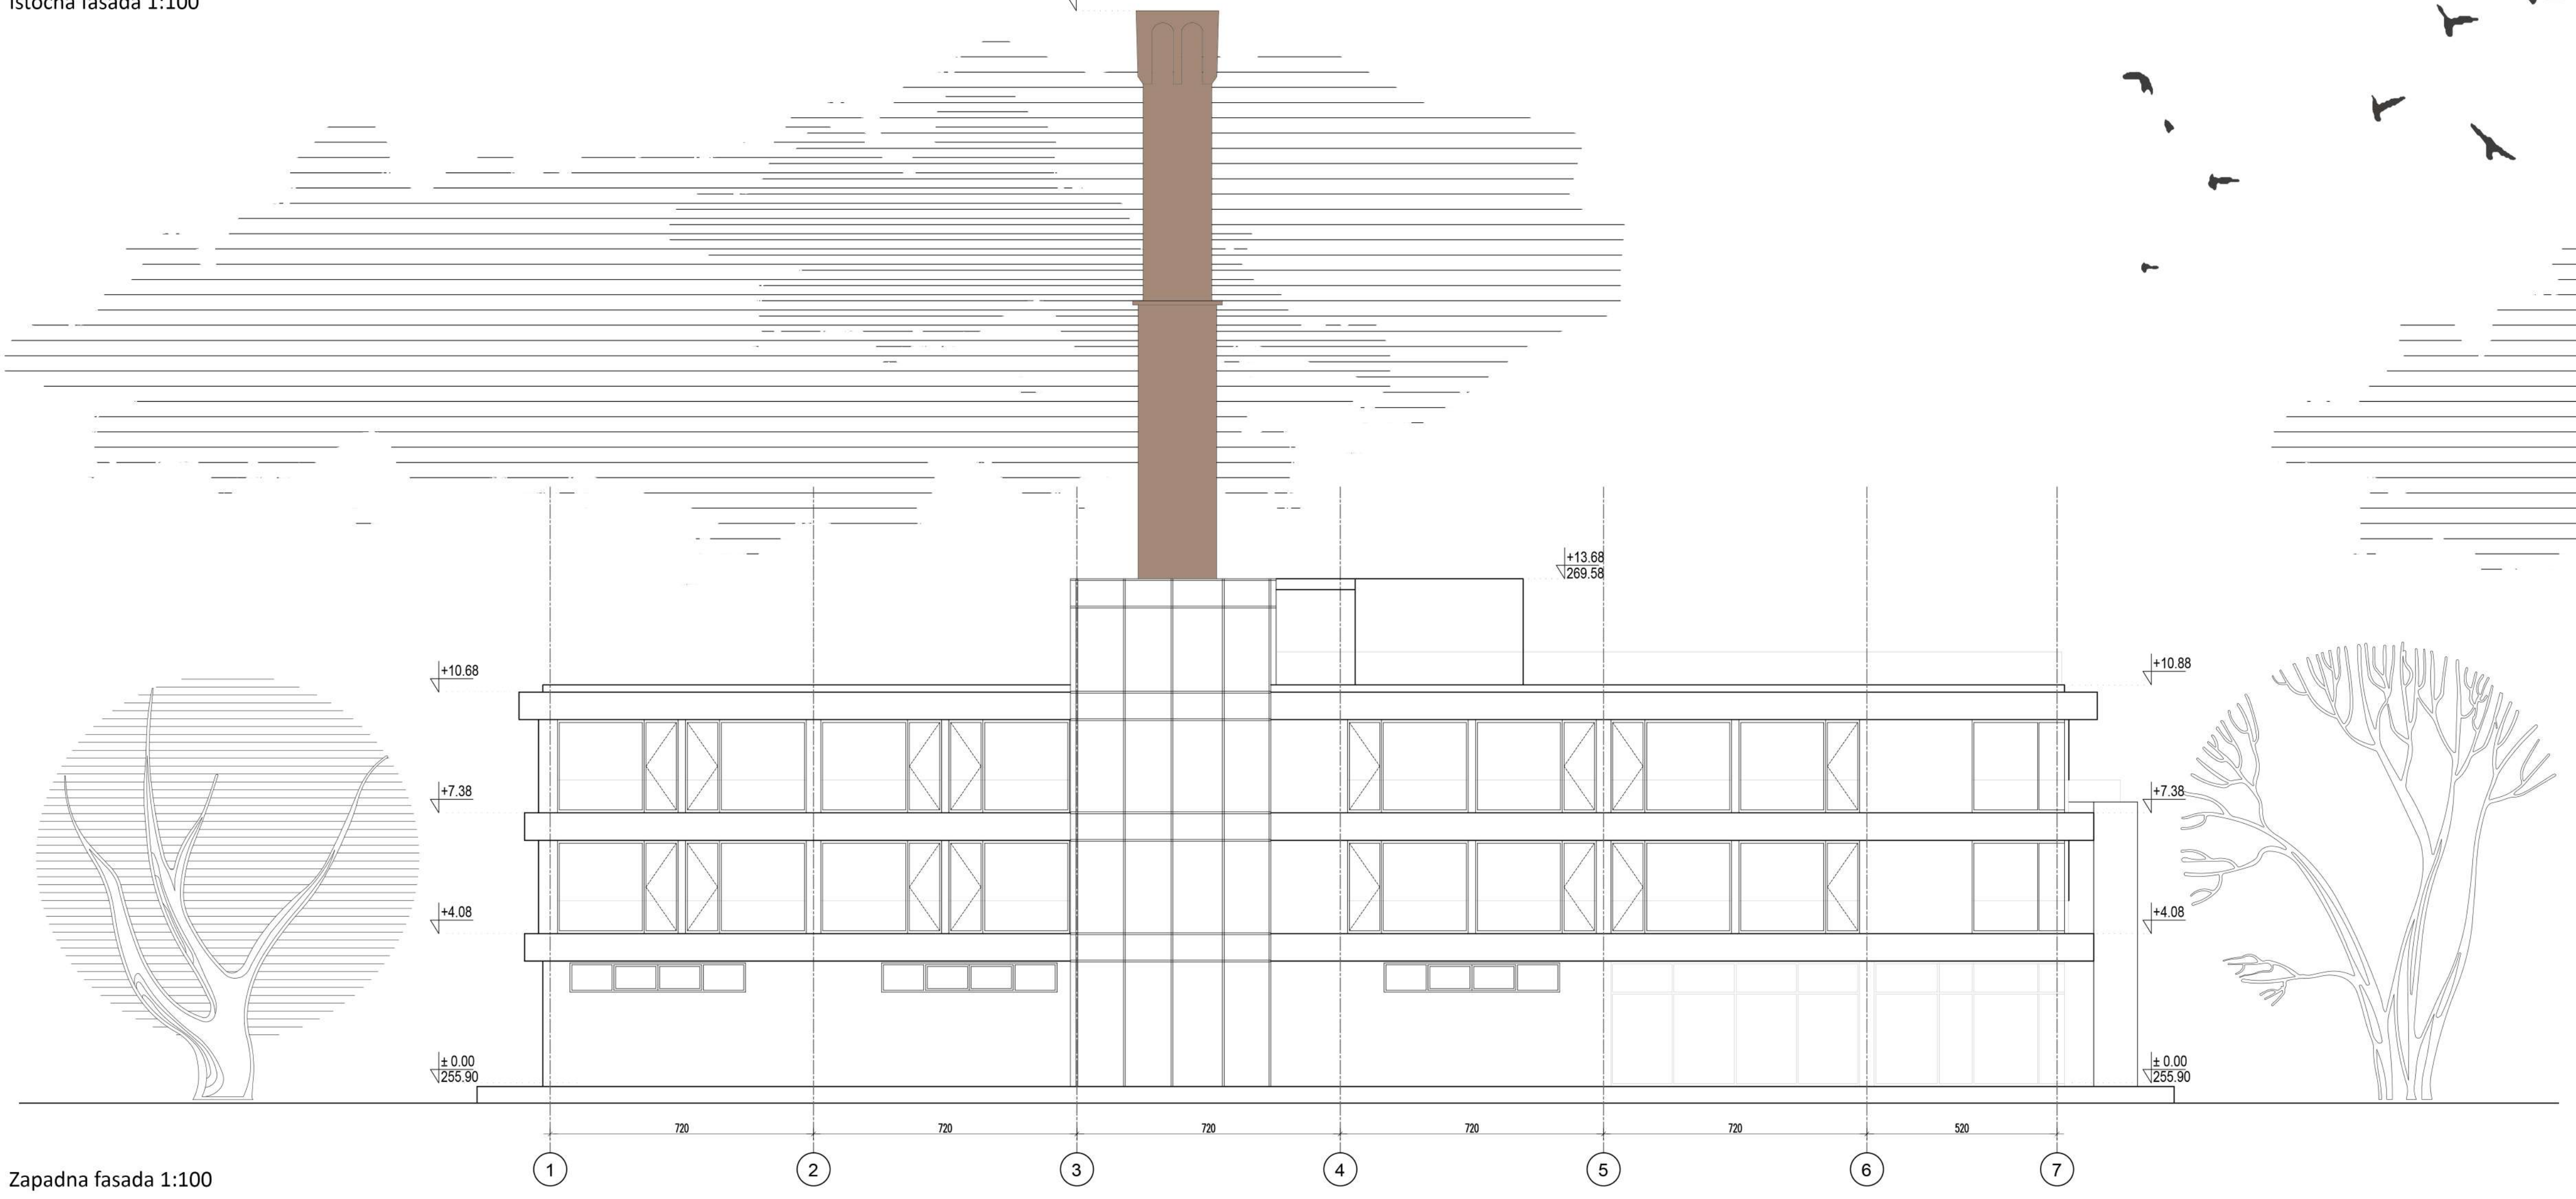

Zapadna fasada 1:100

